


NOTE

SEE REPORT OF SURVEY OF PROPERTY OF THOMAS R. AND DORRIS V. GALLAGHER,
RICHARDSON STREET, BATH, MAINE, RECORDED AT THE SAGADAHOC COUNTY
REGISTRY OF DEEDS.

NOTE

THIS SURVEY COMPLIES WITH THE MAINE STATE BOARD
OF REGISTRATION FOR LAND SURVEYORS' STANDARDS
FOR A STANDARD BOUNDARY SURVEY CATEGORY I,
CONDITION I.
BEARINGS HAVE BEEN ROUNDED TO THE NEAREST
20 SECONDS (20") AND DISTANCES TO THE NEAREST
5 HUNDREDTHS (.05') OF A FOOT, EXCEPTING LINES
UNDER ONE HUNDRED FEET.


MAGNETIC - 1987

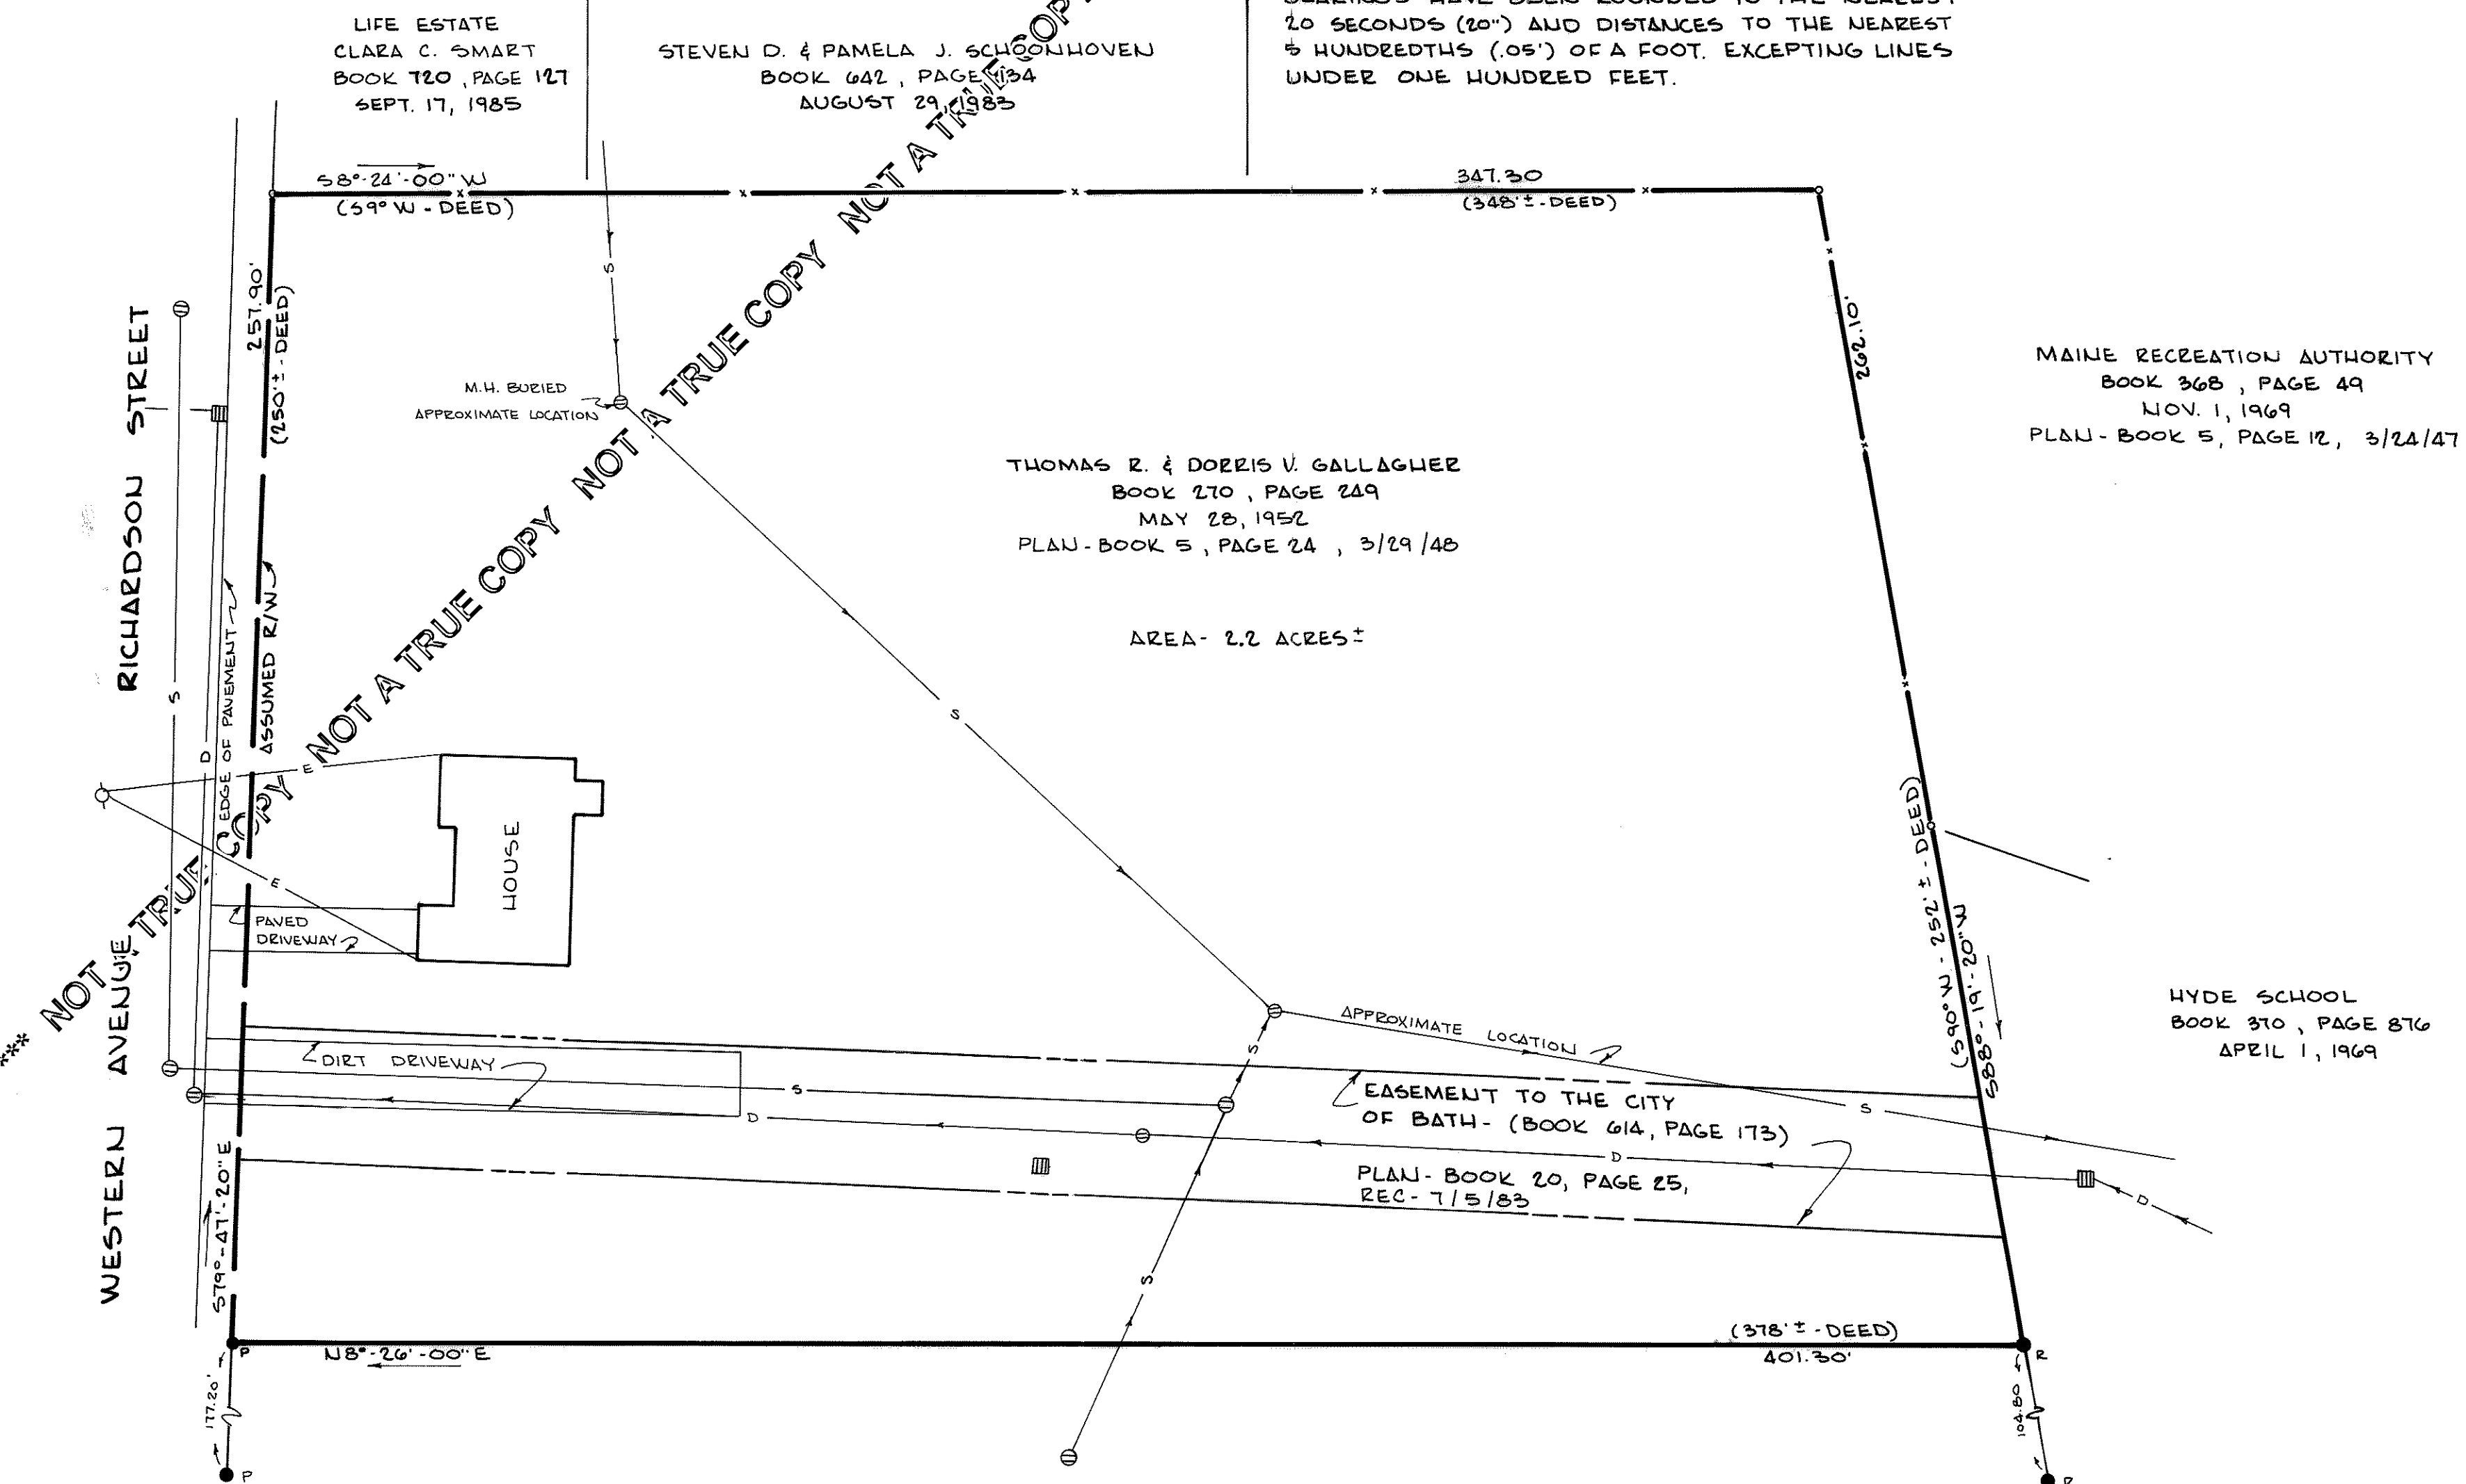


LEGEND

- IRON PIPE FOUND - ● P
- IRON ROD FOUND - ● R
- MANHOLE - ○
- CATCH BASIN - □
- SANITARY SEWER - S
- STORM DRAIN - D
- UTILITY POLE - ○
- OVERHEAD WIRES - E
- FENCE LINE - X
- FENCE POST - o

WEDGEWOOD DEVELOPMENT COMPANY
BOOK 803, PAGE 27
FEB. 26, 1987
PLAN - BOOK 23, PAGE 74, REC. 1/29/87

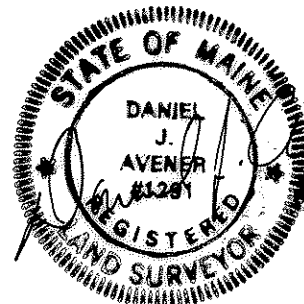

VOL. 24 PAGE 13
STATE OF MAINE
SAGADAHOC, SS Registry of Deeds
RECEIVED Aug 3, '87
AND RECORDED FROM THE ORIGINAL
ATTEST:
Lauren L. Matton

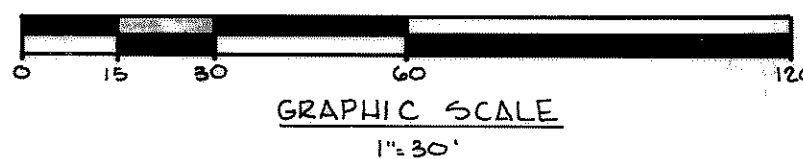

STANDARD BOUNDARY SURVEY

PREPARED FOR

HOMEWOOD ASSOCIATES

WESTERN AVENUE & RICHARDSON STREET

BATH, SAGADAHOC COUNTY, MAINE

SCALE: 1" = 30'

APRIL 1987

NORTH BY EAST ASSOC.
121 WATER STREET
GARDINER, MAINE

DRAWN: *SJA*
CHECKED: T.D.A.
FILE: BASTIS